


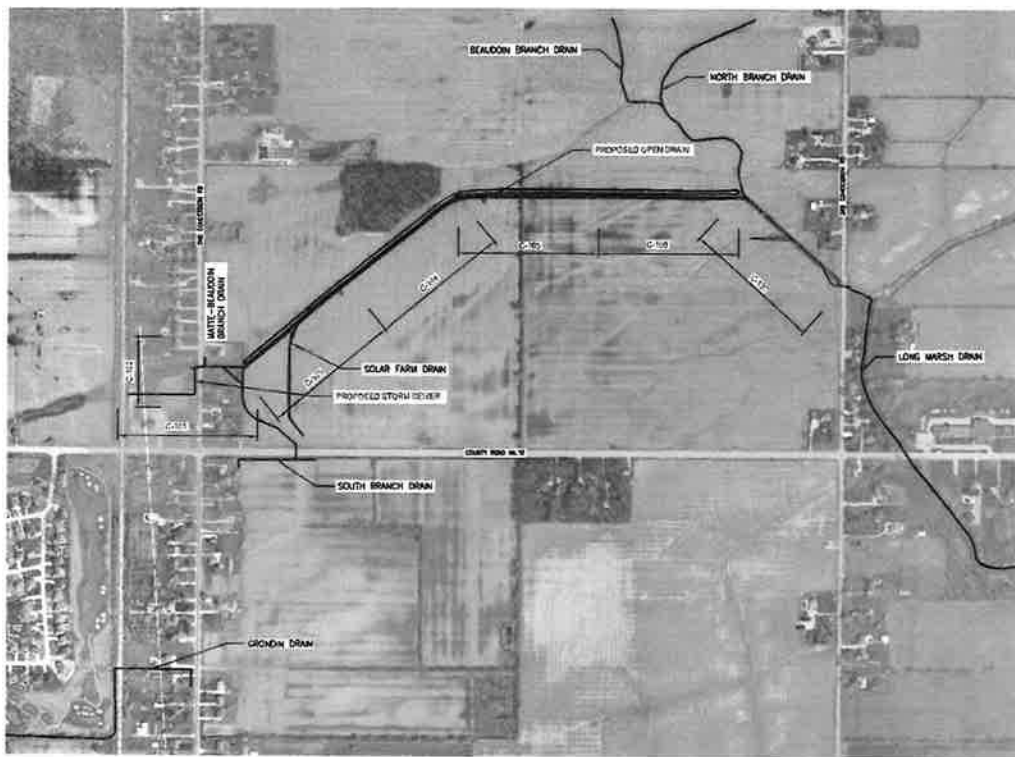

SITE PLAN
SCALE = 1:5,000



INDEX TO DRAWINGS

- G-001 SITE PLAN, KEY PLAN AND INDEX TO DRAWINGS
C-101 COVERED DRAIN STA 2+550 TO STA 2+800
C-102 COVERED DRAIN 2nd CONCESSION ROAD STA 0+000 TO STA 0+150
C-103 SOLAR FARM DRAIN STA 2+800 TO STA 3+100
C-104 SOLAR FARM DRAIN STA 3+100 TO STA 3+400
C-105 SOLAR FARM DRAIN STA 3+400 TO STA 3+700
C-106 SOLAR FARM DRAIN STA 3+700 TO STA 4+000
C-107 SOLAR FARM DRAIN STA 4+000 TO STA 4+300
C-306 CROSS SECTIONS

TOP OF NUT ON THE FIRE HYDRANT AT NORTHEAST
CORNER OF COUNTY ROAD 10 AND SECOND
CONCESSION NORTH

LEV 182-305m

[illegible]

Slater Consulting Ltd.
147 Dundas Street East, Suite 100
Windsor, ON N9A 6C6
Tel: 519-253-2222
www.slater.ca

Copyright Reserved

The Contractor shall be responsible for obtaining all necessary permits and approvals for the construction of the project. The Contractor shall also be responsible for obtaining all necessary insurance coverage for the project.

Legend

Notes

THE LOCATIONS OF UTILITIES AS SHOWN ON THE DRAWINGS ARE IN ACCORDANCE WITH THE MOST CURRENT INFORMATION AVAILABLE FROM THE VARIOUS UTILITIES AND ARE NOT CERTIFIED TO BE ACCURATE THE ONES USED BY THE TENDERER (AND AFTER ACCEPTANCE OF ANY TENDER, UPON THE CONTRACTOR) TO LOCATE AND EXPOSE ANY UTILITIES. THE CONTRACTOR SHALL BE RESPONSIBLE TO VERIFY THE LOCATION OF ANY UTILITIES, AND TO NOTIFY THE ENGINEER IMMEDIATELY OF ANY DISCREPANCIES OR CONFLICTS, NOT EXCEPT TO THE WORK OR CLAIM FOR COMPENSATION. THE CONTRACTOR SHALL BE RESPONSIBLE TO DISCOVER THAT ANY UTILITY IS ACTUALLY LOCATED IN A SITE, LINE OR GRADE, THAT IS A VARIANCE WITH THE SITE, LINE OR GRADE SHOWN ON THE DRAWINGS. THE CONTRACTOR SHALL BE RESPONSIBLE TO NOTIFY THE OWNER OF ANY SUCH DISCREPANCY, AND REMAIN RESPONSIBLE TO THE OWNER OF ANY SUCH UTILITY DAMAGE, DUE TO THAT UTILITY ARISING OUT OF ANY ACT OR NEGLIGENCE OF THE CONTRACTOR, OR ANY PERSONS UNDER HIS AUTHORITY, DURING THE COURSE OF THE WORK.

[illegible]

Continued

TOWN OF AMHERSTBURG

OUELETTE DRAIN EAST

Town of Amherstburg, ON Canada

SITE PLAN, KEY PLAN, LEGEND,
NOTES AND INDEX TO DRAWINGS

Project No. 1A5601253	Scale AS SHOWN
Drawing No.	Sheet
	Revision

G-001