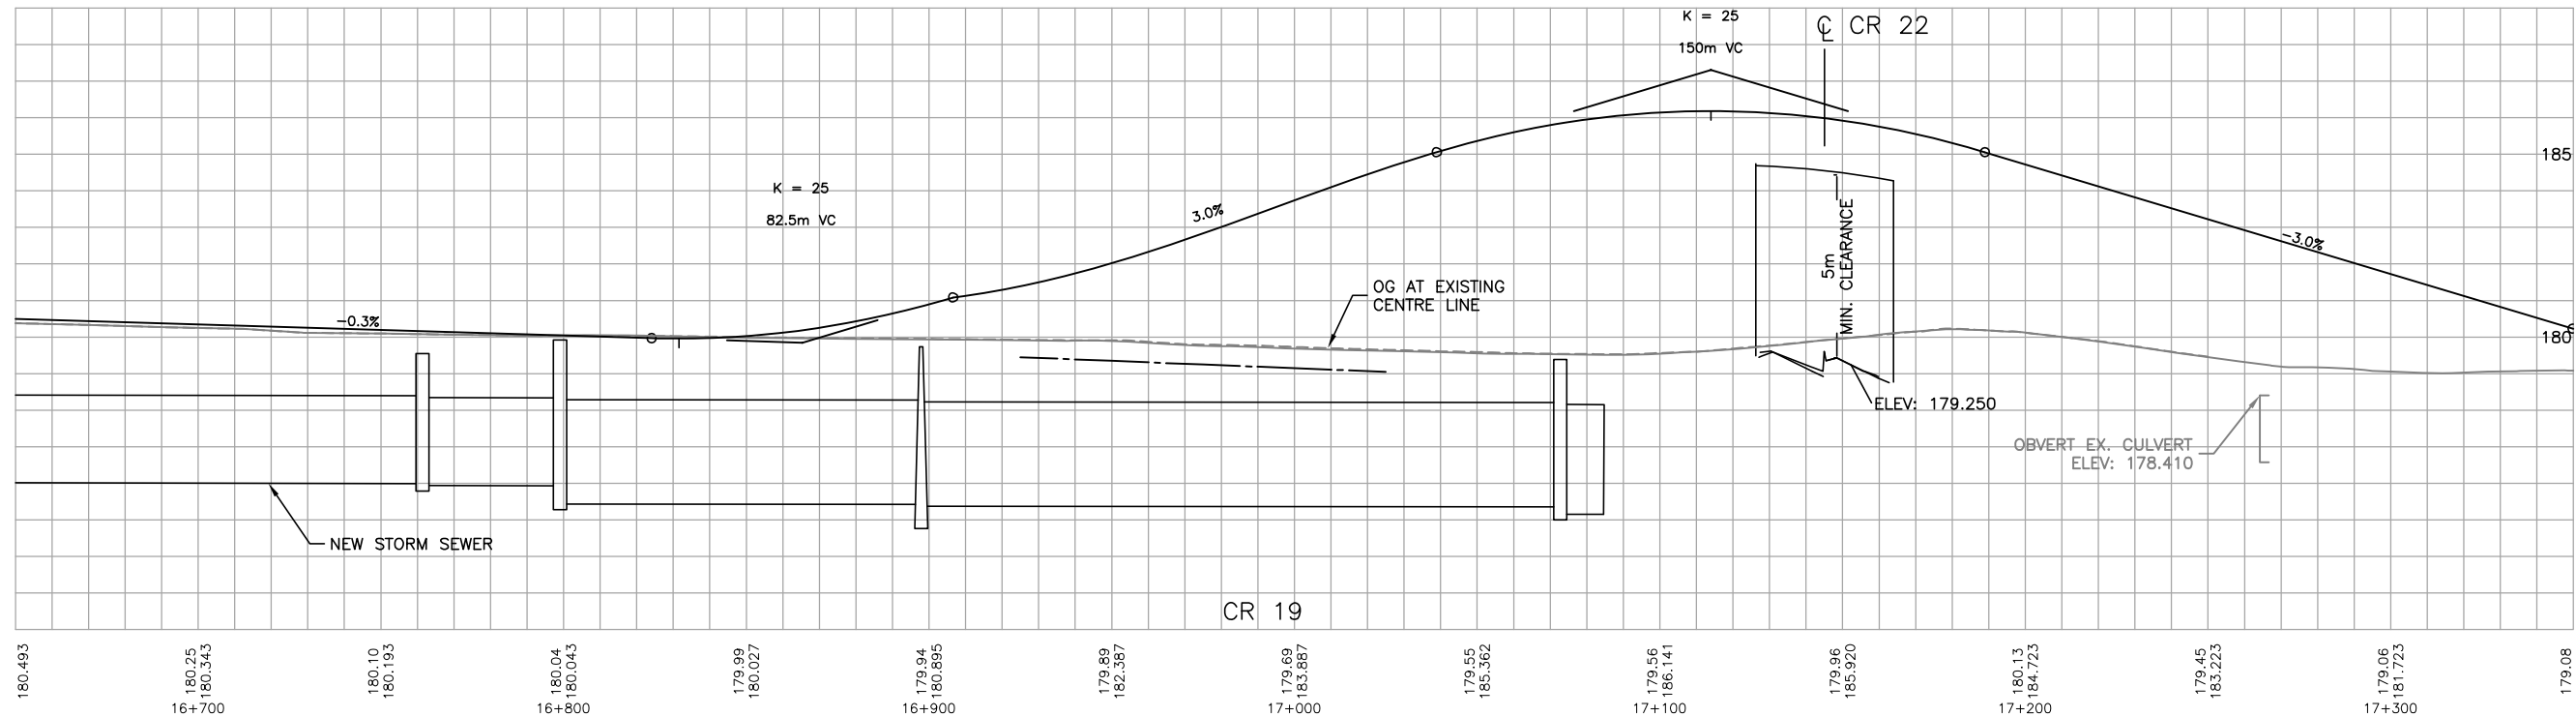
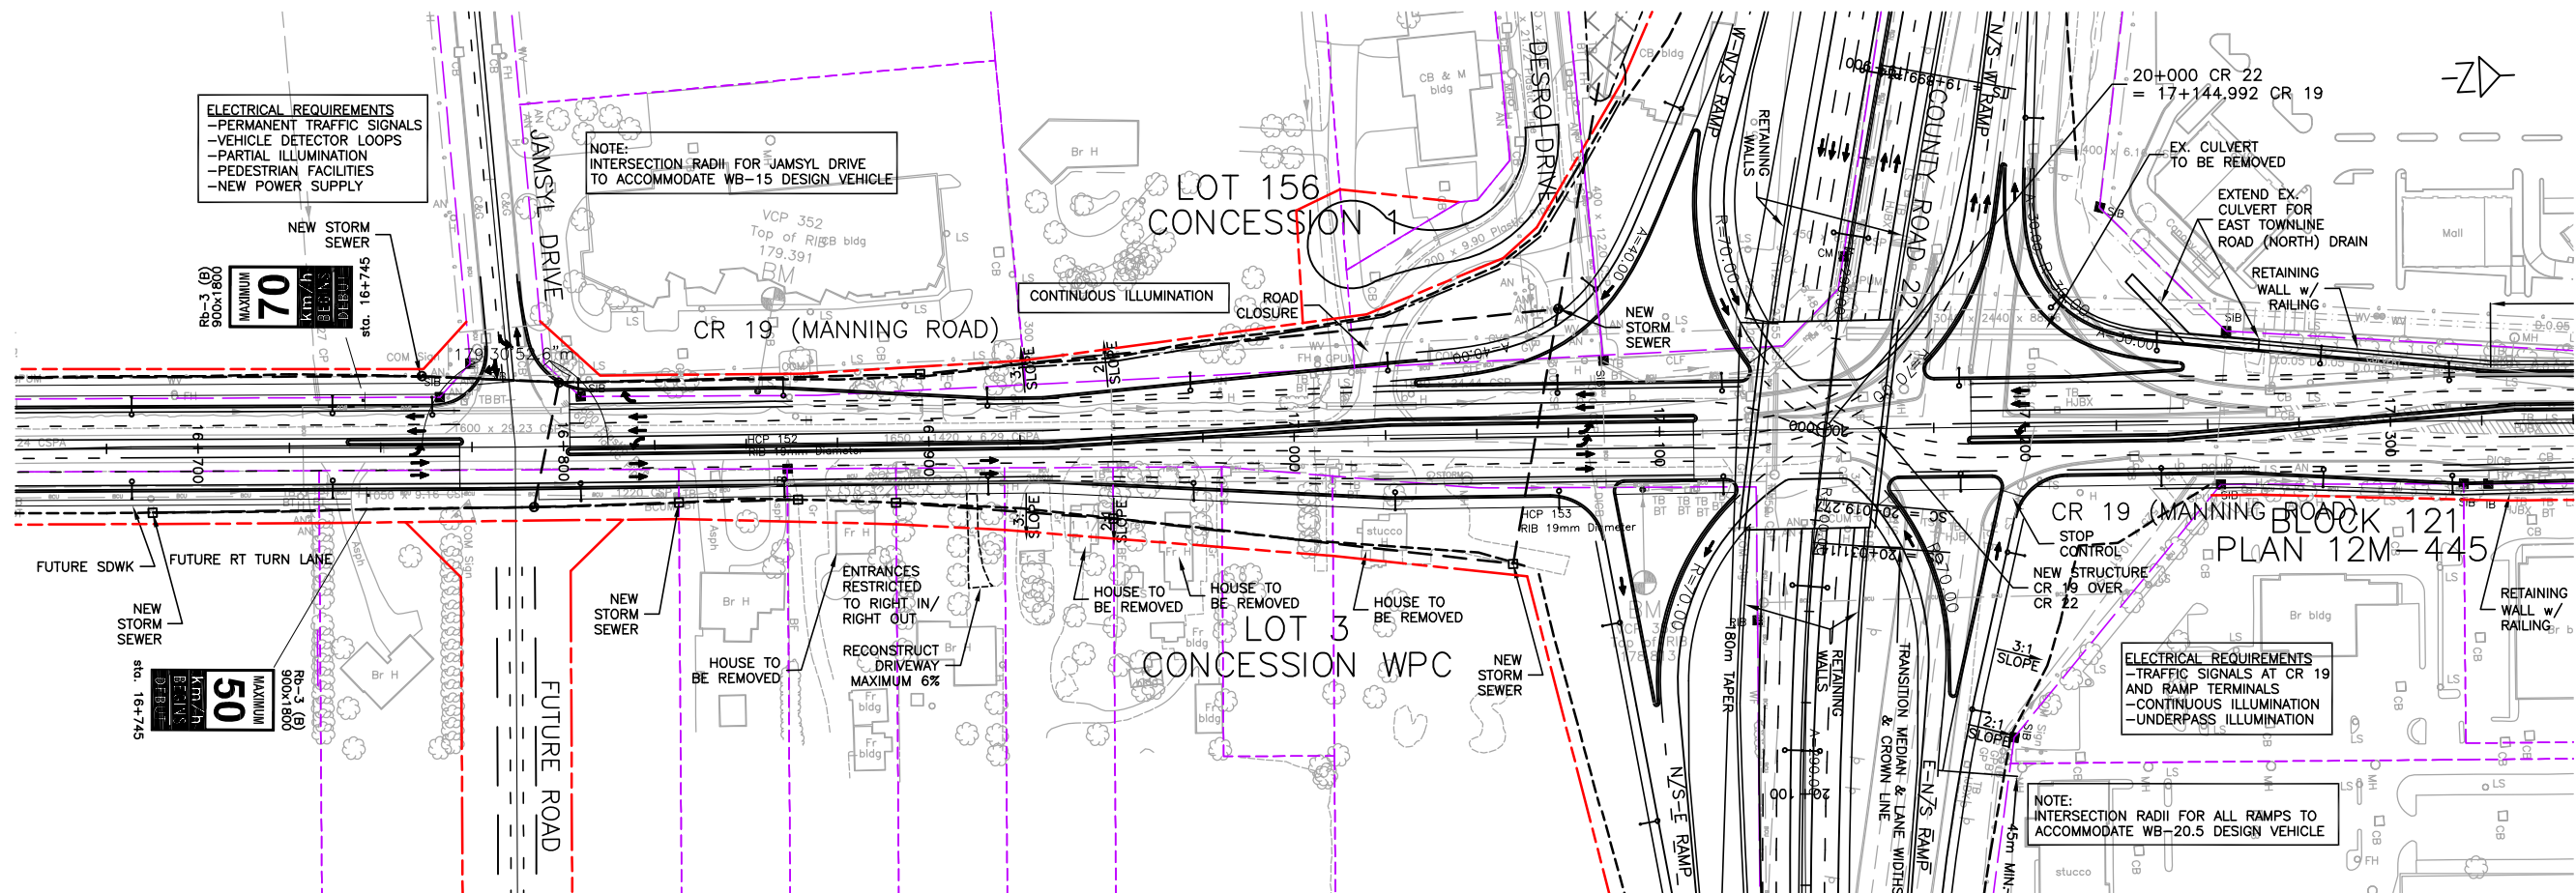





- EXISTING LOT LINE
- EXISTING ROW LINE
- PROPOSED ROW LINE
- GRANULAR SHOULDER
- DITCH/DRAIN
- APPROX. CUT/FILL LIMIT
- PROPOSED LIGHT STANDARD

CR 19 (MANNING ROAD) IMPROVEMENTS **GWP 3031-06-00** **Class Environmental Assessment**

CR 19 **PRELIMINARY DESIGN**

NOV 2008

SHEET 18

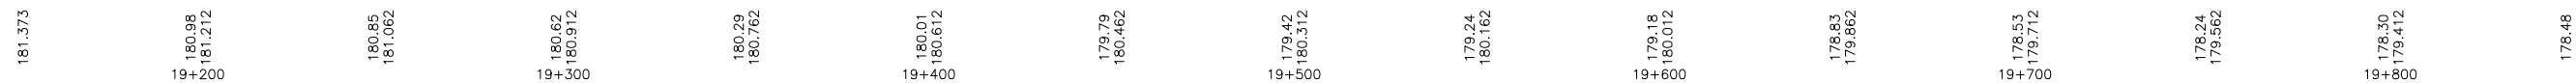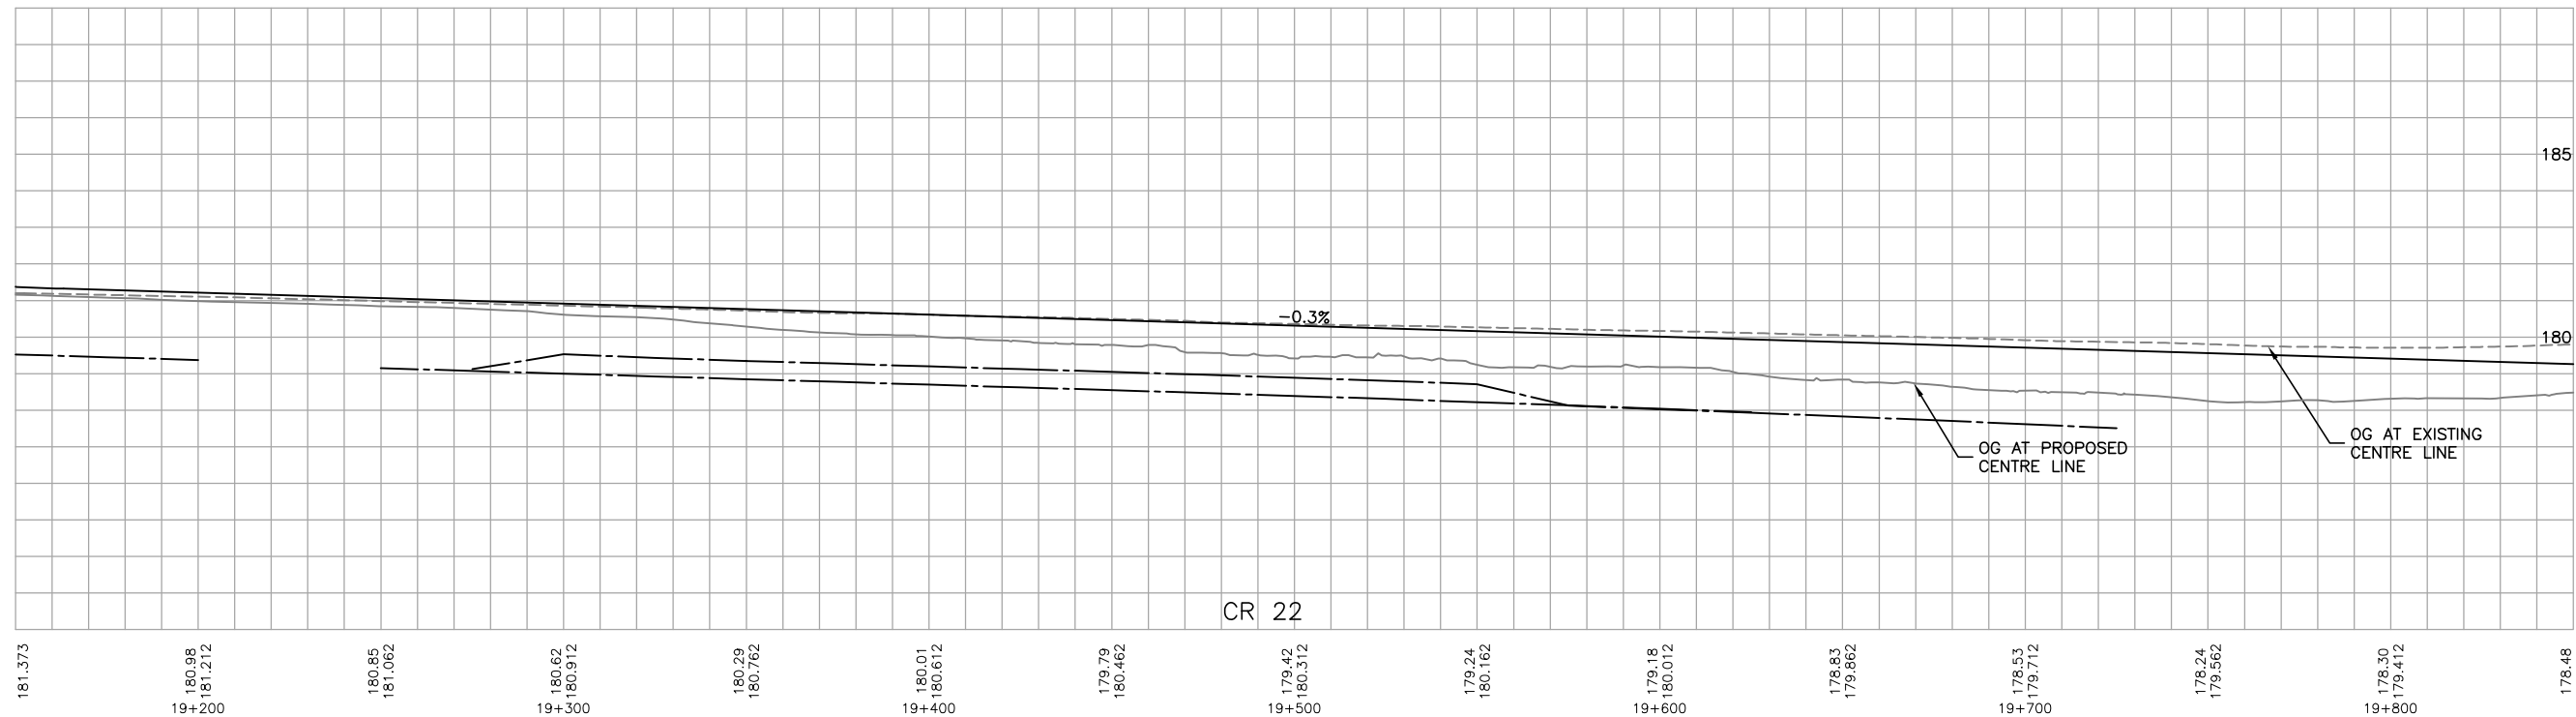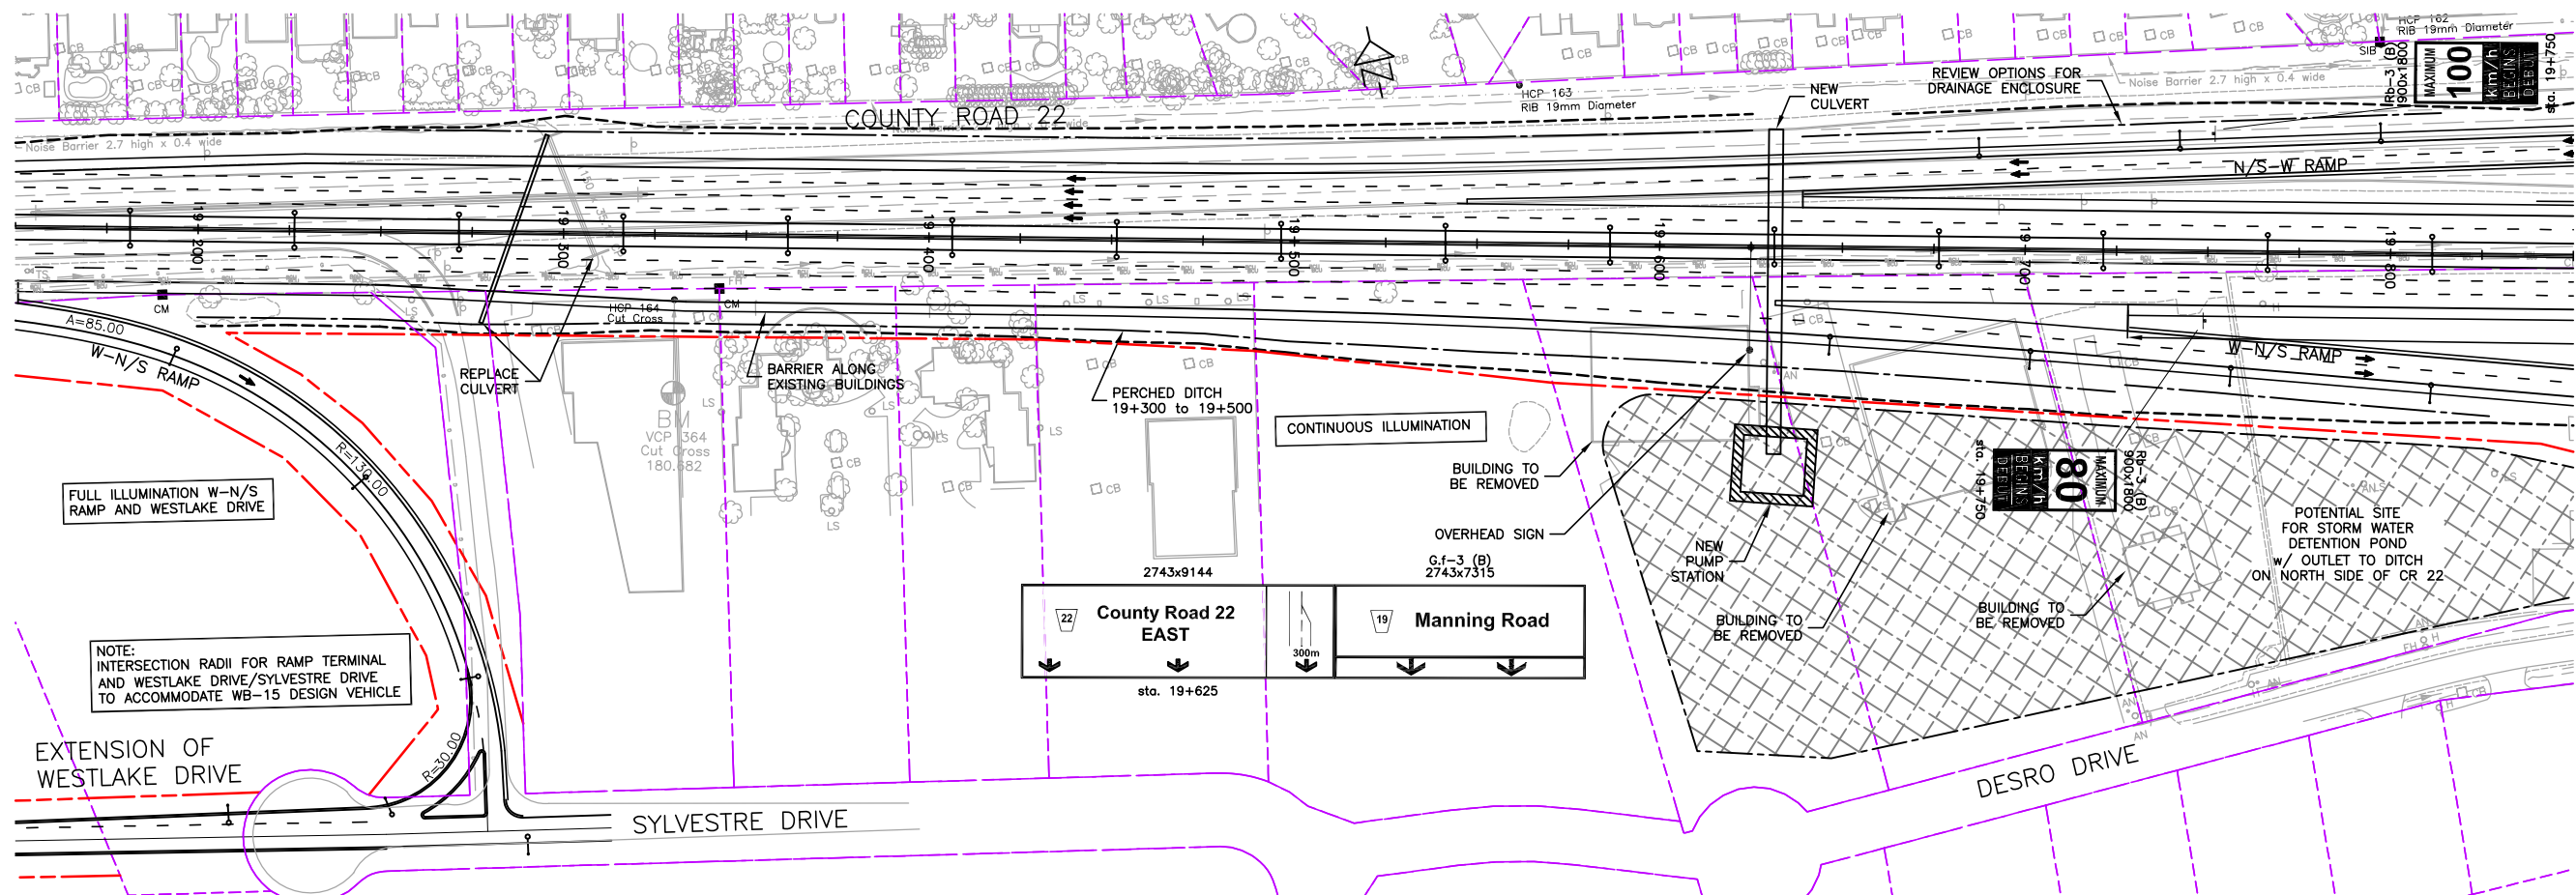

- EXISTING LOT LINE
- EXISTING ROW LINE
- PROPOSED ROW LINE
- GRANULAR SHOULDER
- DITCH/DRAIN
- APPROX. CUT/FILL LIMIT
- PROPOSED LIGHT STANDARD

CR 19 (MANNING ROAD) IMPROVEMENTS **GWP 3031-06-00** **Class Environmental Assessment**

CR 22 **PRELIMINARY DESIGN** **NOV 2008** **SHEET 22**

