



PLAN 12R-3603
RECEIVED AND RECORDED
DATE NOVEMBER 12, 2013
LINDA BURNEY
REGISTERED PROFESSIONAL LAND SURVEYOR
ON BEHALF OF THE REGISTRAR
TOWNSHIP OF SANWICH DISTRICT OF ESSEX (121)

PLAN OF SURVEY
PART OF LOT 'A',
REGISTERED PLAN 65
PART OF LOTS 144 to 148 (inclusive)
CONCESSION 3
PART OF LOT 19, CONCESSION 10
PART OF LOTS 19 and 20
CONCESSION 11
COUNTY OF ESSEX, ONTARIO
SCALE - 1:750

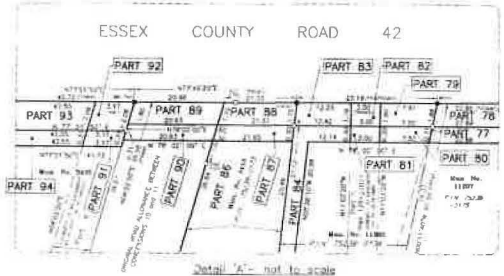







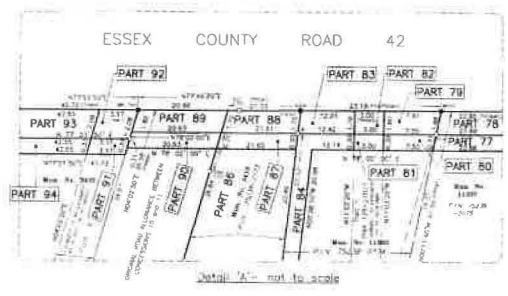






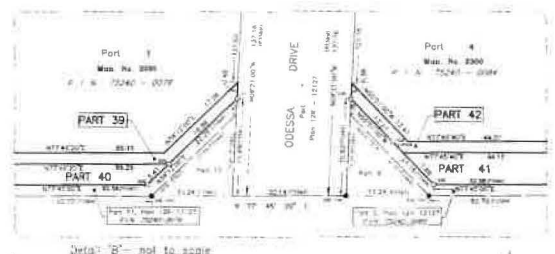

PLAN OF SURVEY
 PART OF LOT 'A',
 REGISTERED PLAN 65
 PART OF LOTS 144 to 148 (inclusive)
 CONCESSION 3
 PART OF LOT 19, CONCESSION 10
 CONCESSION 11
 TOWN OF TECUMSEH
 COUNTY OF ESSEX, ONTARIO
 SCALE = 1:750

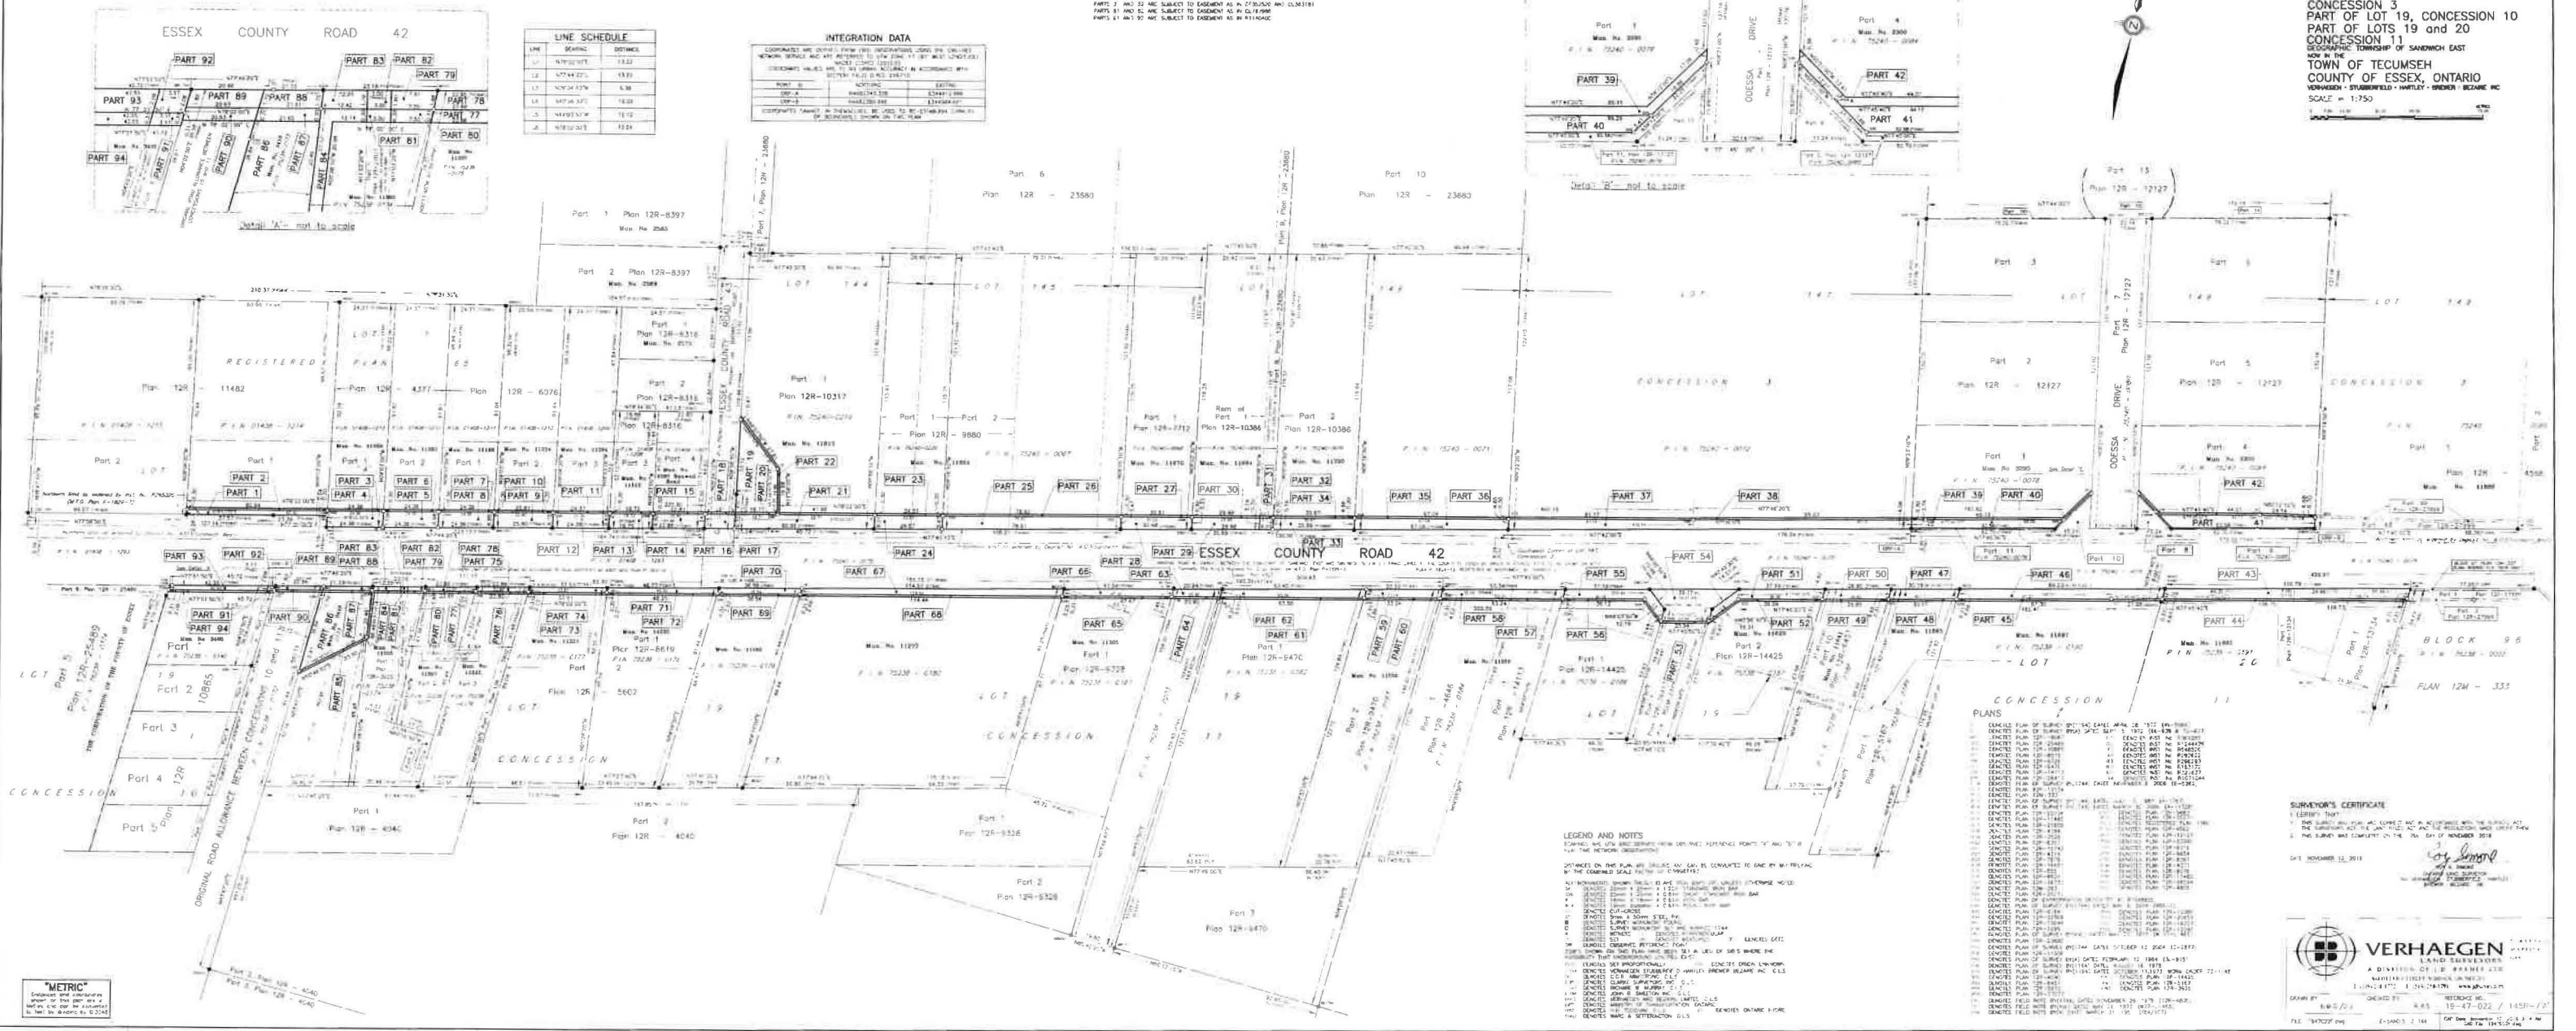

SURVEYOR'S CERTIFICATE


Dated: November 12, 2013

[Signature]
 Surveyor

VERHAEGEN
