



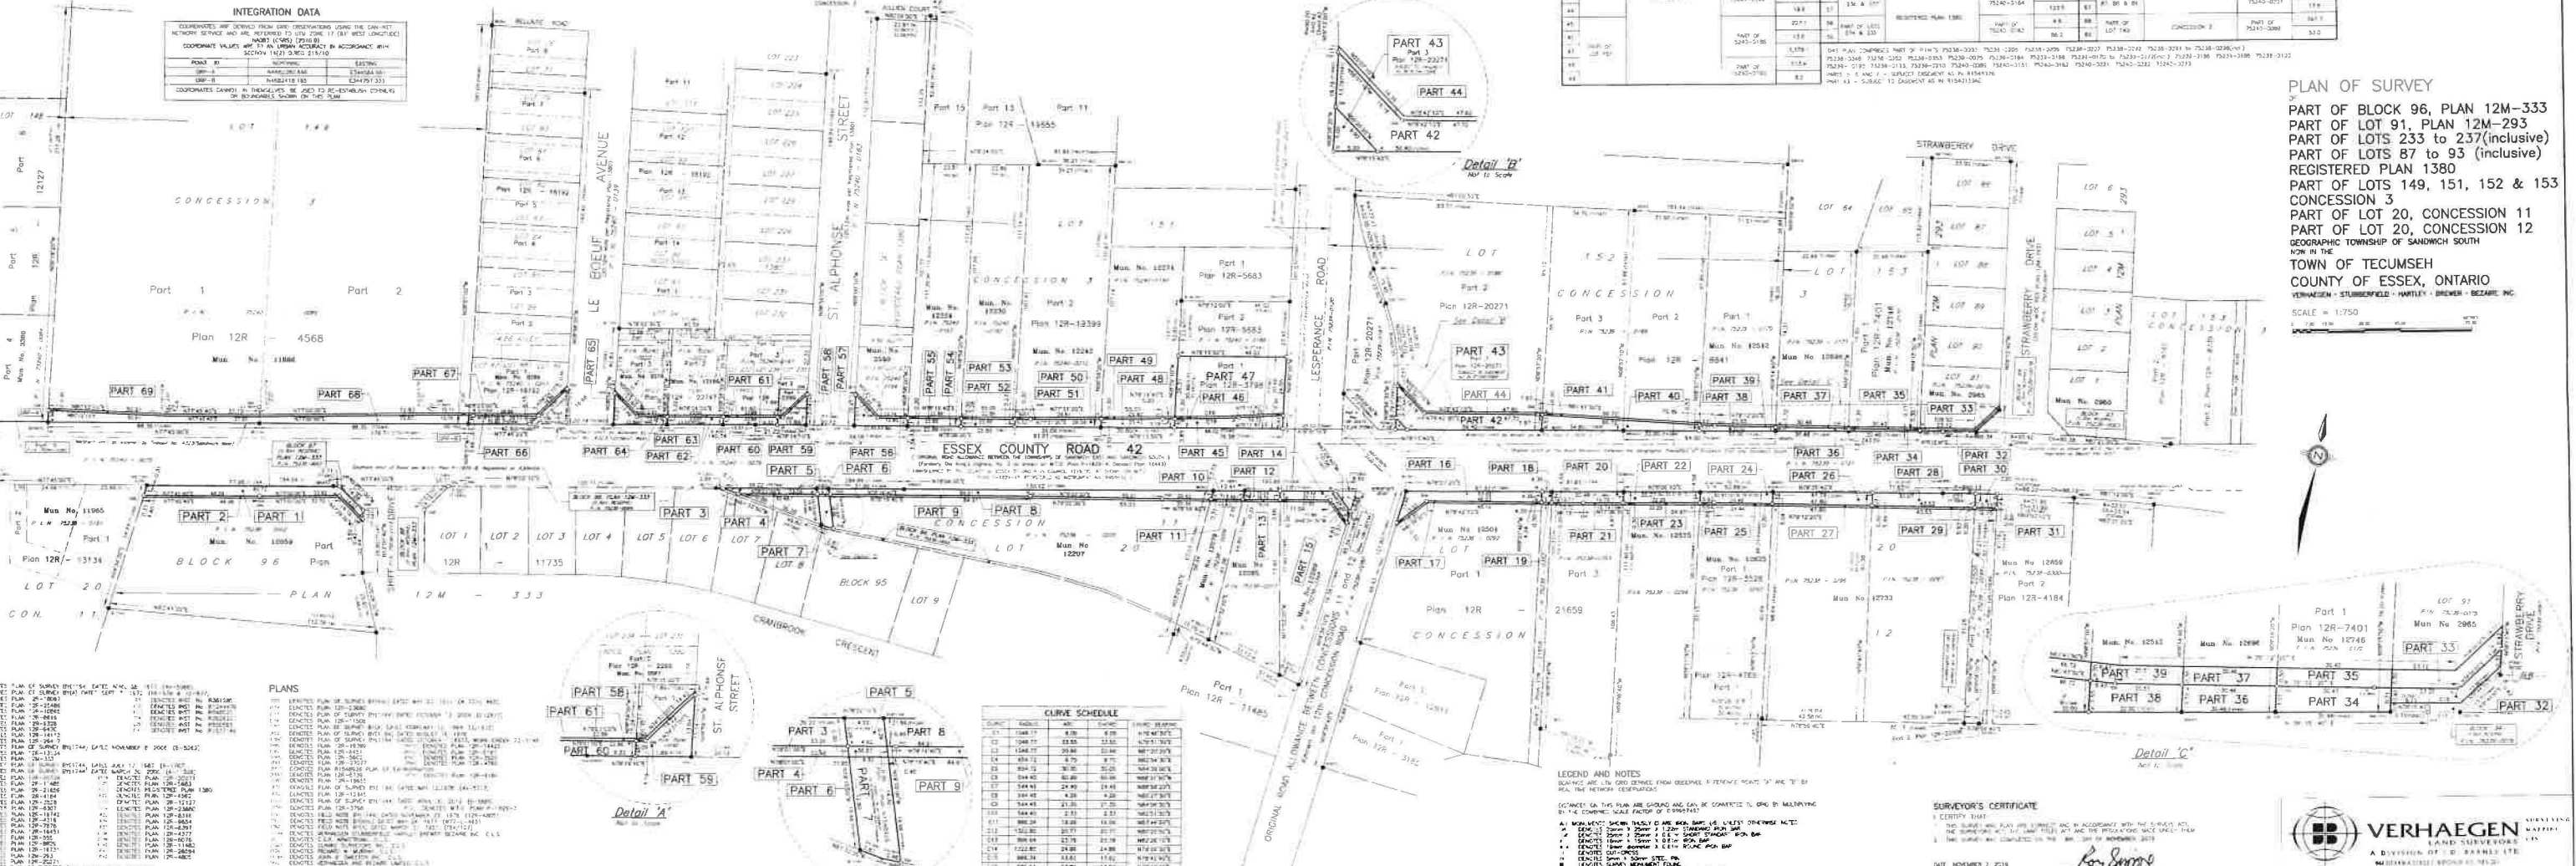

PLANS




CURVE SCHEDULE


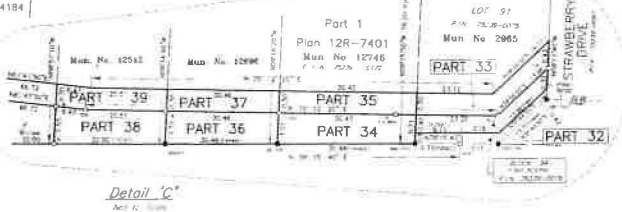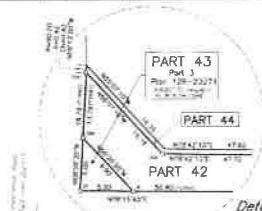

LEGEND AND NOTES



SURVEYOR'S CERTIFICATE

I CERTIFY THAT THE SURVEY AND THIS PLAN ARE CORRECT AND IN ACCORDANCE WITH THE SURVEY ACT, R.S.O. 1990, CHAPTER 21, SECTION 57 AND THE PROVISIONS OF THE ACT.

DATE: NOVEMBER 7, 2018

Ray Burpee
 Surveyor
 19-47-022H / 1458-B

VERHAEGEN

A DIVISION OF P. D. BARNES LTD.


DATE: NOVEMBER 7, 2018

19-47-022H / 1458-B

PLAN OF SURVEY

PART OF BLOCK 96, PLAN 12M-333
 PART OF LOT 91, PLAN 12M-293
 PART OF LOTS 233 TO 237 (inclusive)
 PART OF LOTS 87 TO 93 (inclusive)
 REGISTERED PLAN 1380
 PART OF LOTS 149, 151, 152 & 153
 CONCESSION 3
 PART OF LOT 20, CONCESSION 11
 PART OF LOT 20, CONCESSION 12

 COUNTY OF ESSEX, ONTARIO

SCALE: 1:750

"METRIC" DISTANCES AND DIMENSIONS SHOWN ON THIS PLAN ARE IN METRES AND CAN BE CONVERTED TO FEET BY DIVIDING BY 0.3048.