



PLAN 12R-28003
 REGISTERED PLAN 65
 PART OF LOTS 144 to 148 (inclusive)
 CONCESSION 3
 PART OF LOT 19, CONCESSION 10
 PART OF LOTS 19 and 20
 CONCESSION 11
 TOWN OF TECUMSEH
 COUNTY OF ESSEX, ONTARIO
 NOVEMBER 12, 2013

PLAN OF SURVEY
 PART OF LOT 'A',
 REGISTERED PLAN 65
 PART OF LOTS 144 to 148 (inclusive)
 CONCESSION 3
 PART OF LOT 19, CONCESSION 10
 PART OF LOTS 19 and 20
 CONCESSION 11
 TOWN OF TECUMSEH
 COUNTY OF ESSEX, ONTARIO
 NOVEMBER 12, 2013
 SCALE = 1:750


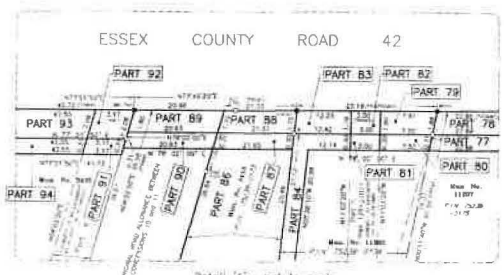






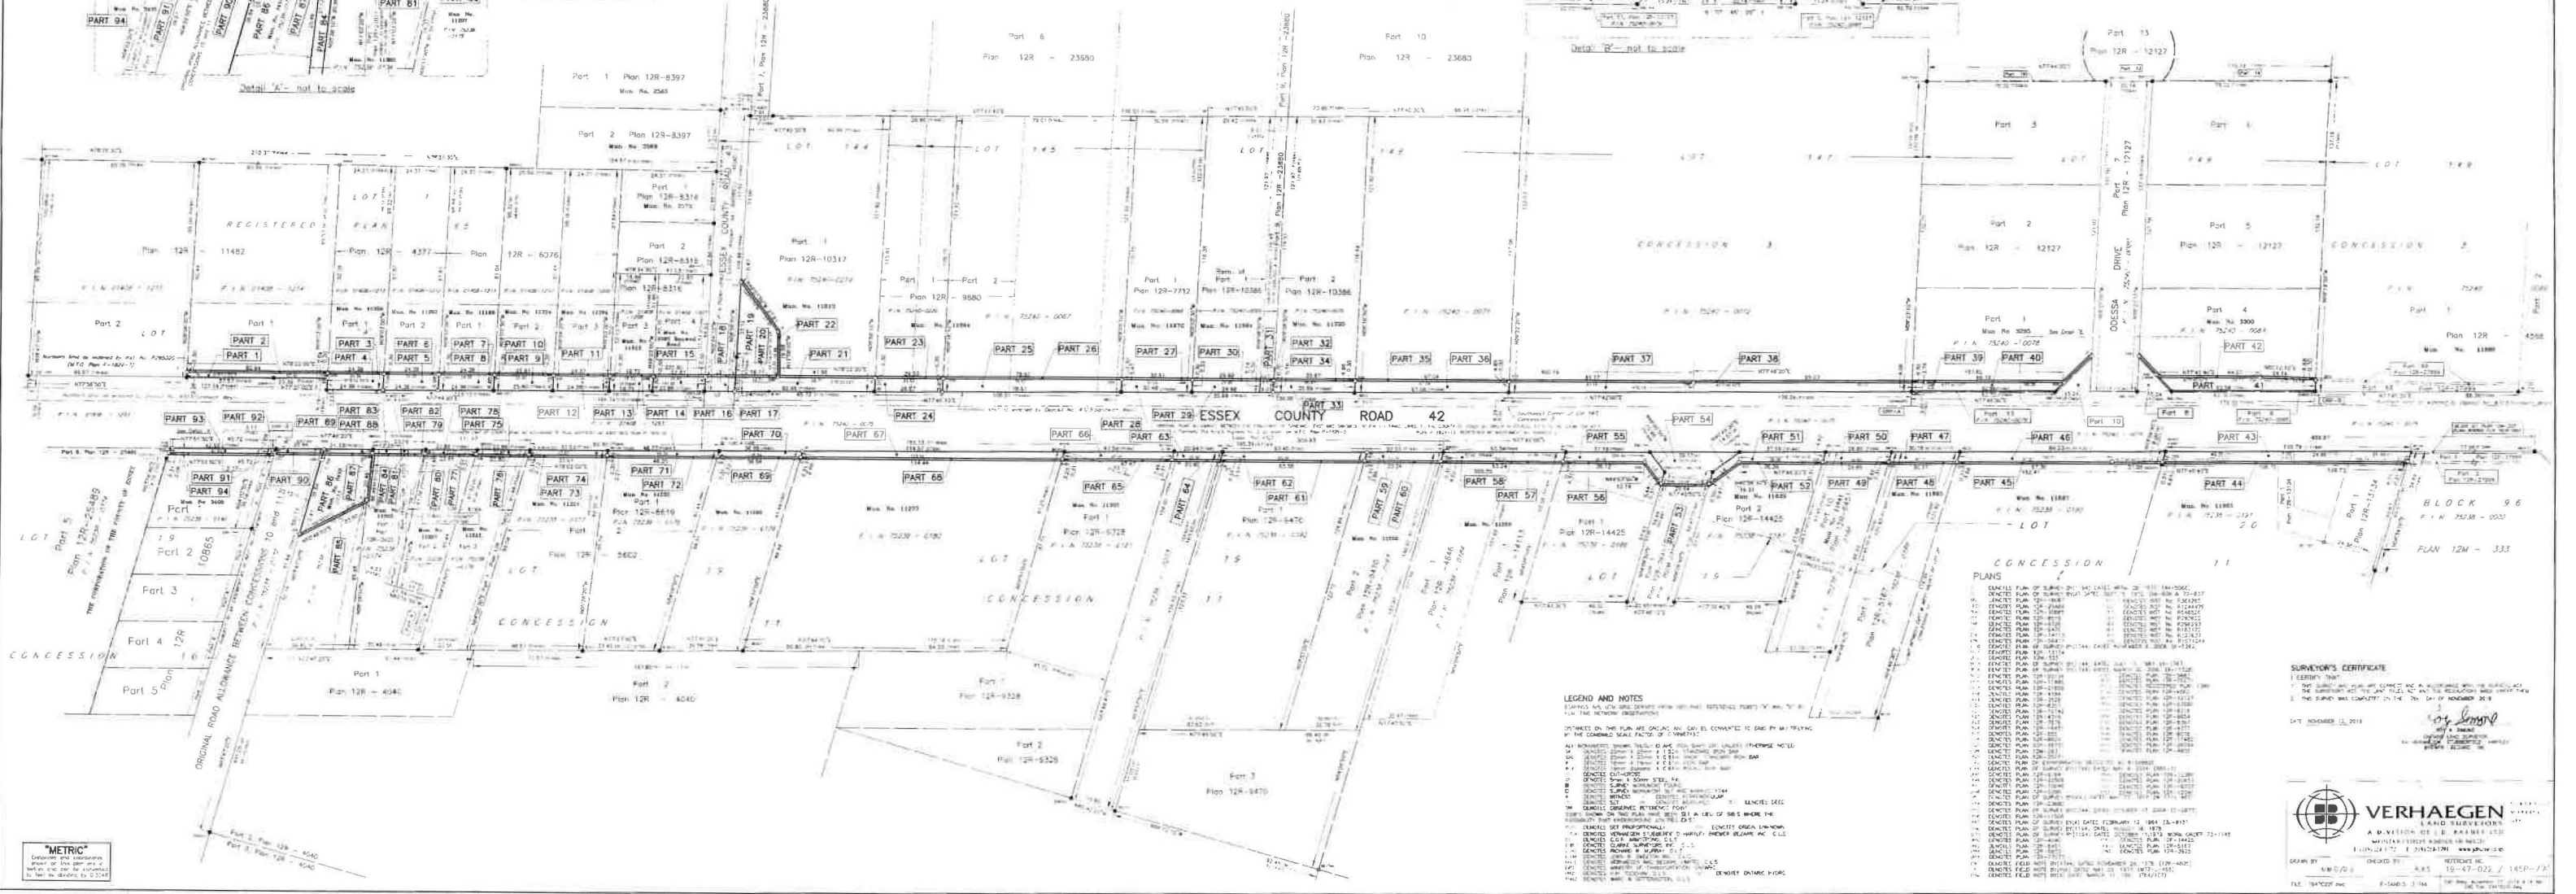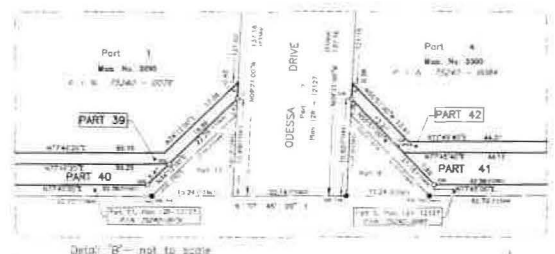








